



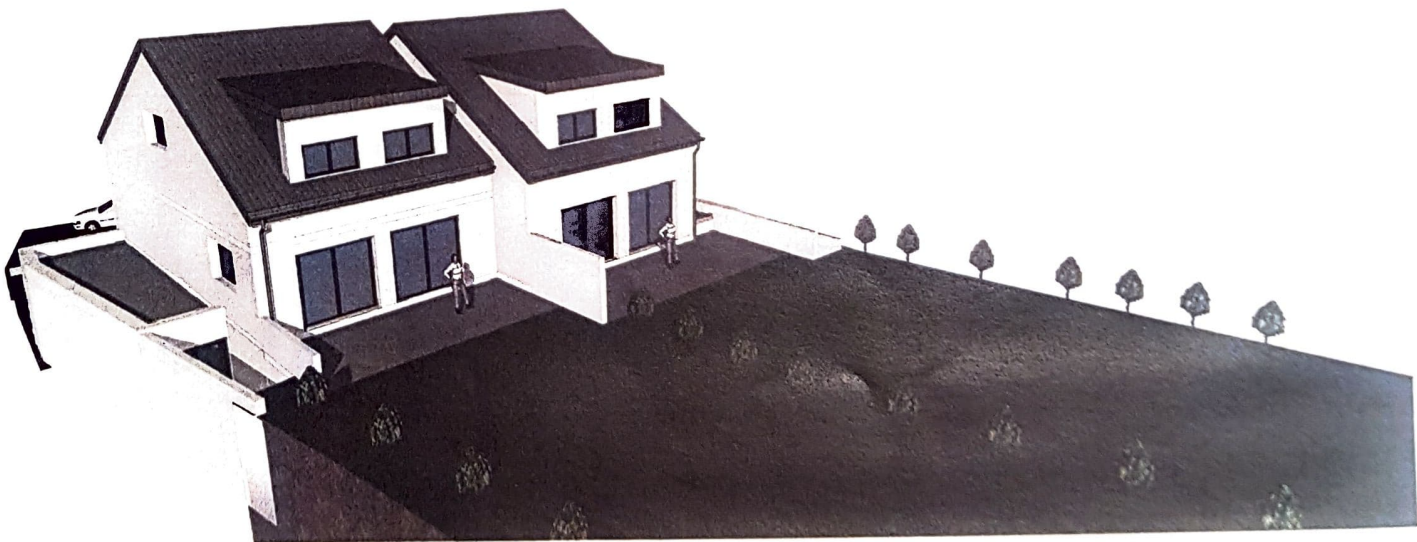


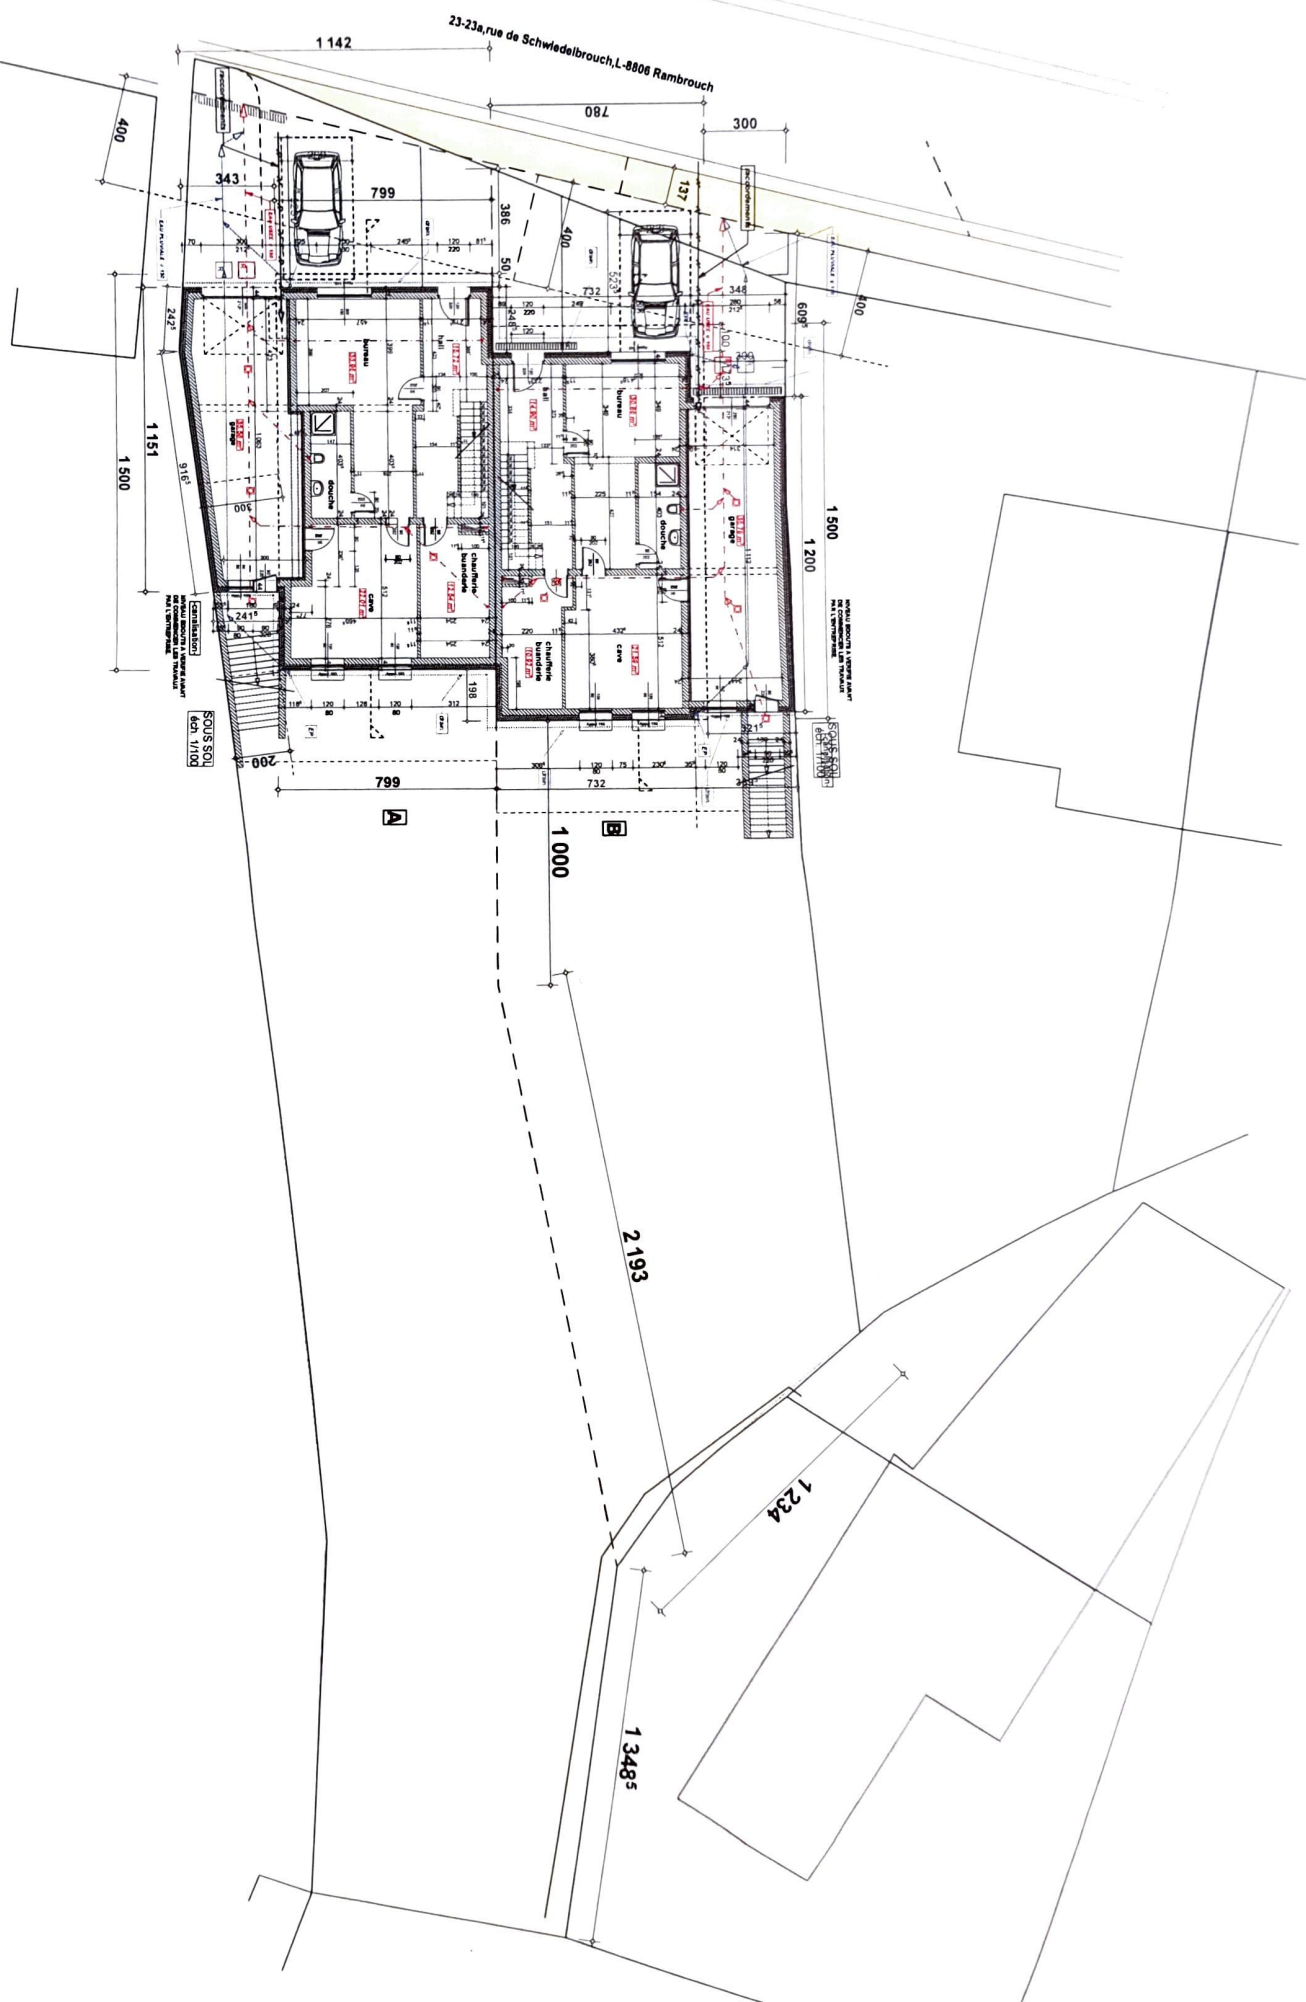






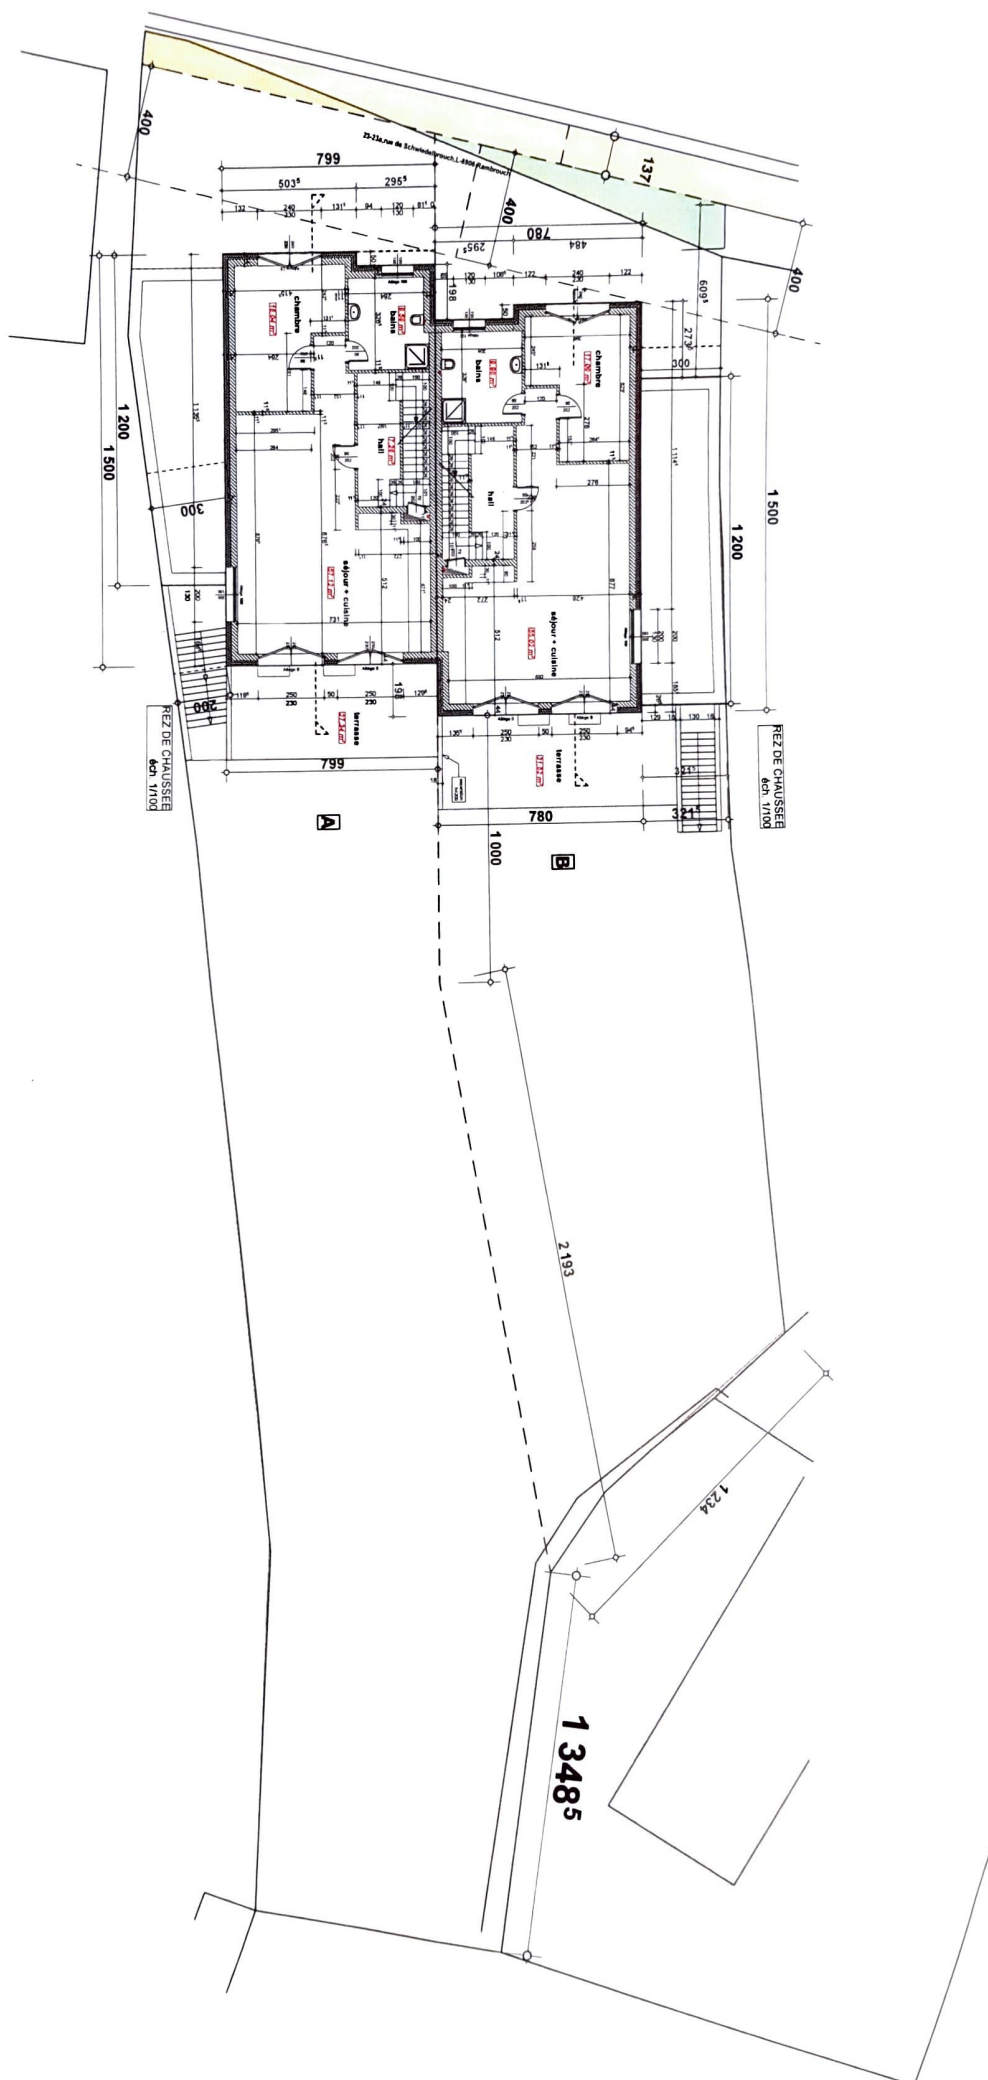

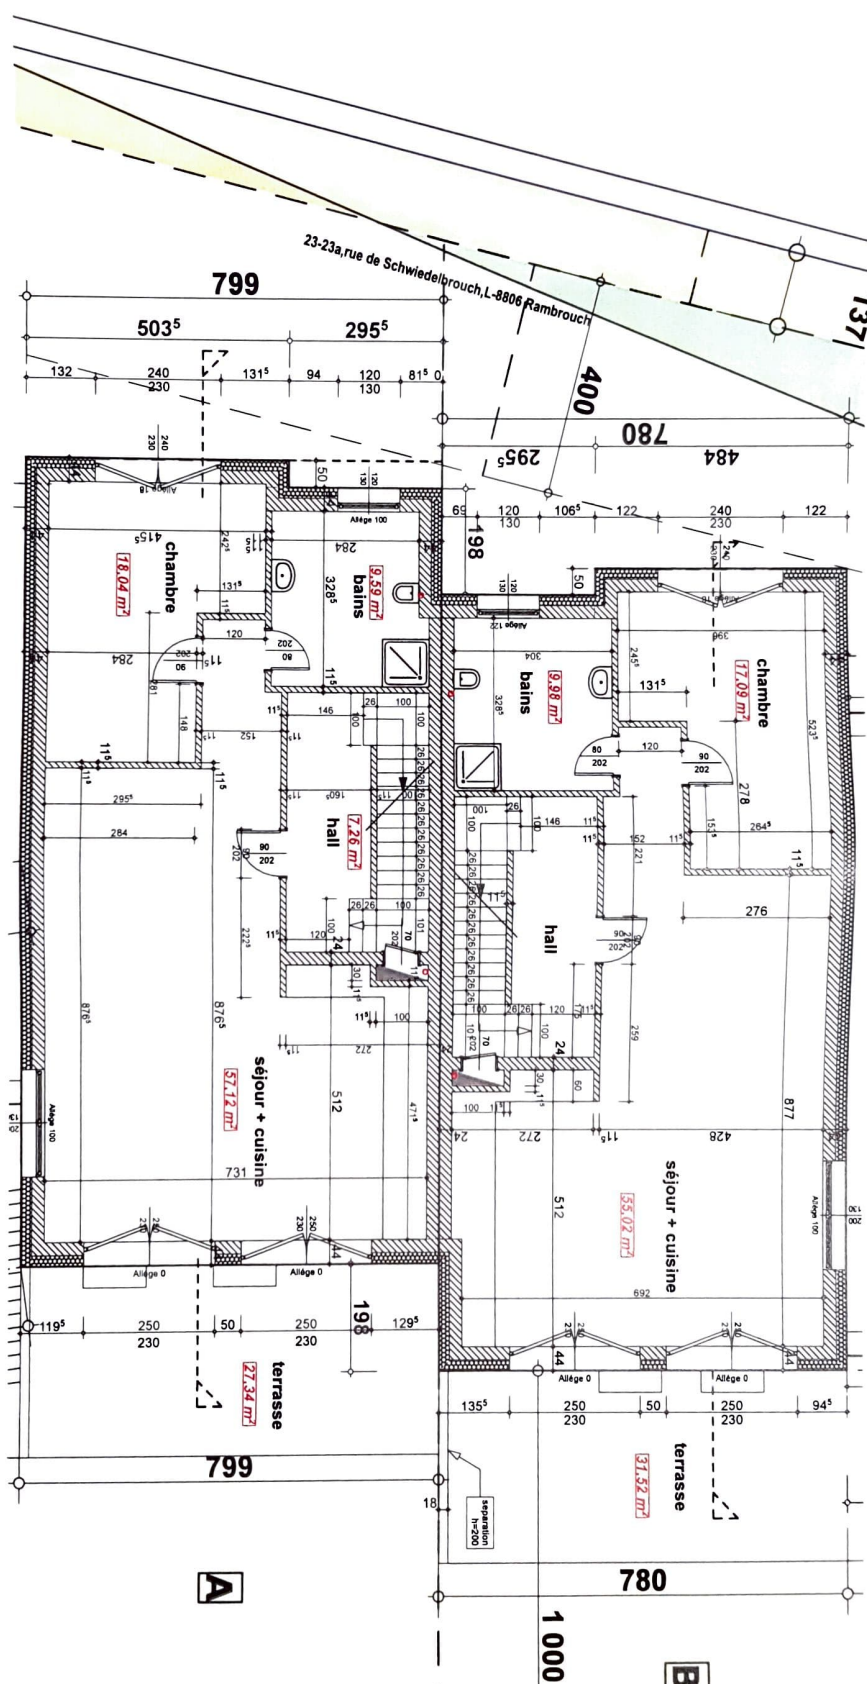

23-23a, rue de Schwiedelrouch, L-8806 Rambrouch

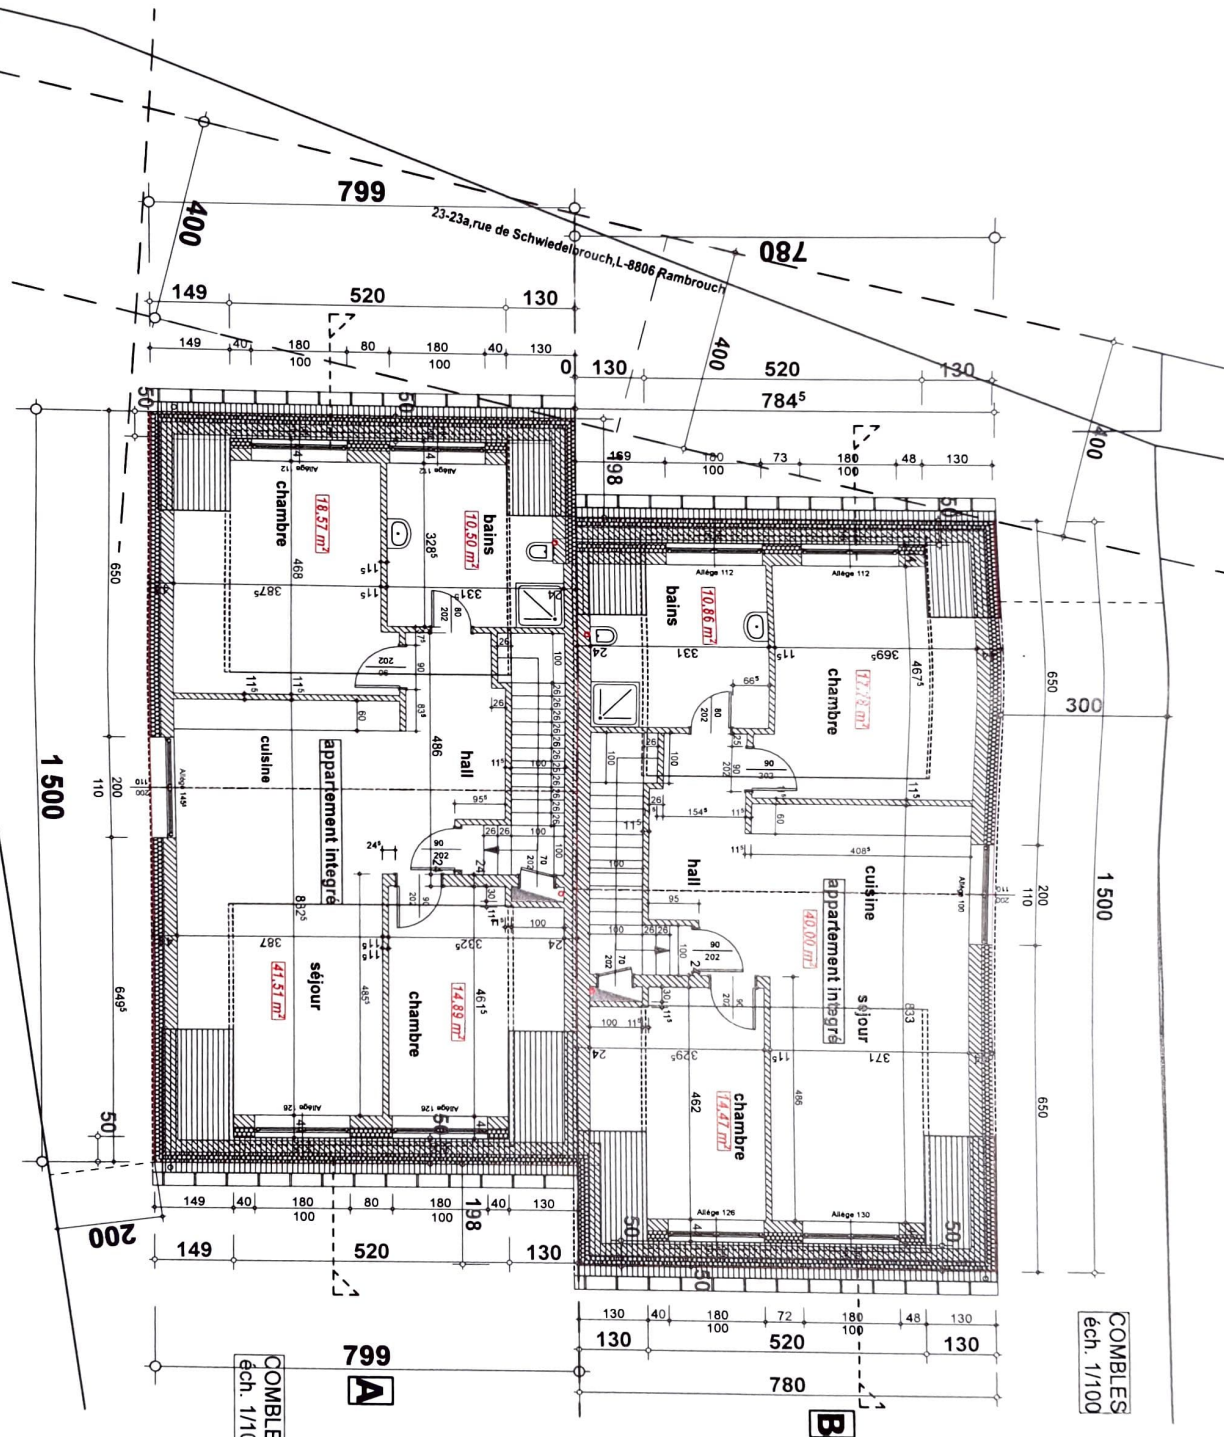

COMBLES
éch. 1/100

799
A

B

COMBLES
éch. 1/100

FACADE PRINCIPALE
éch. 1/100


lot. -B-

10.69

FACADE PRINCIPALE
éch. 1/100

lot. -A-

11.00

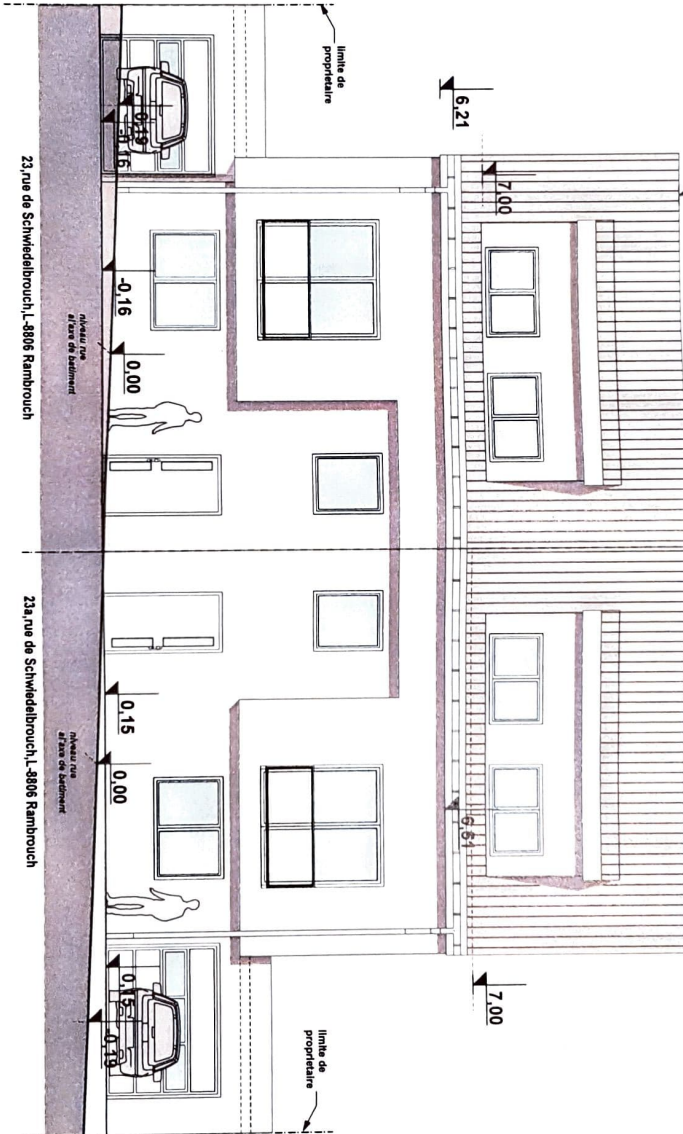

lot. -A-

FACADE ARRIERE éch. 1/100

11.00

Limite

lot. -B-

FACADE ARRIERE éch. 1/100

10.69

6.51

6.21


separation
H=200


0.00

niveau fin
d'axe de bâtiment

0.00

niveau fin
d'axe de bâtiment

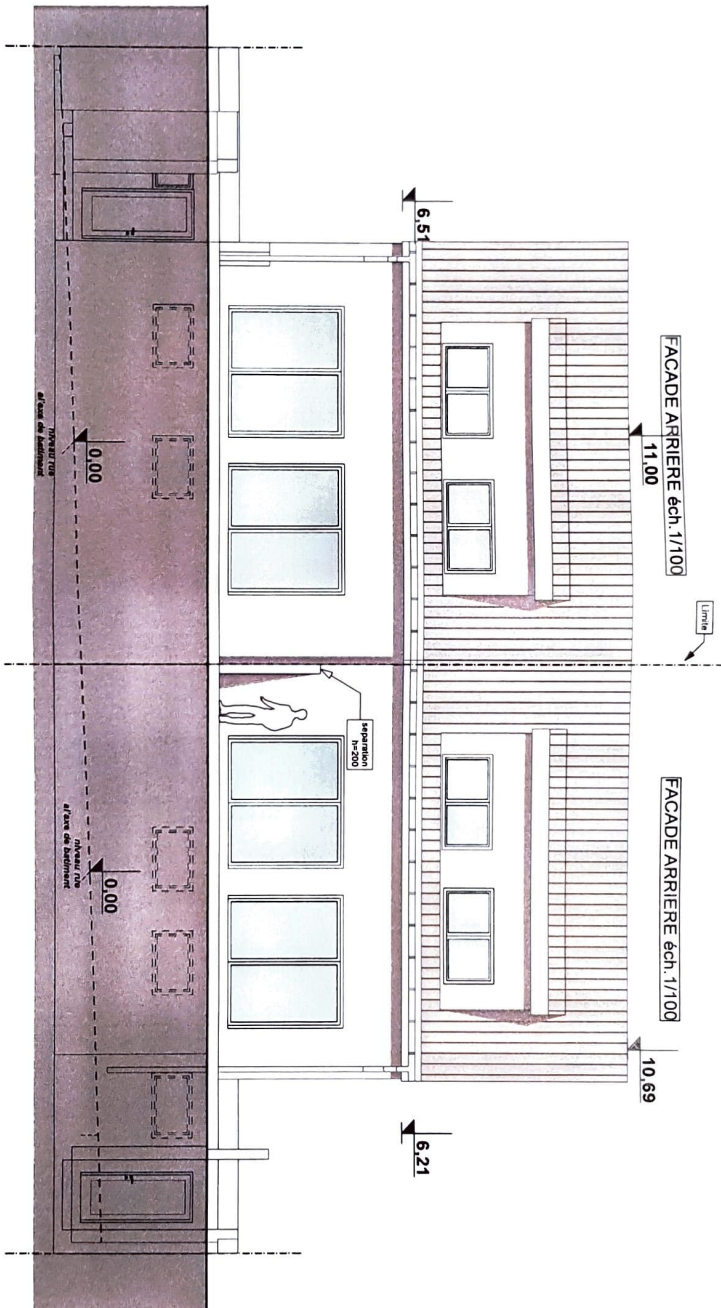

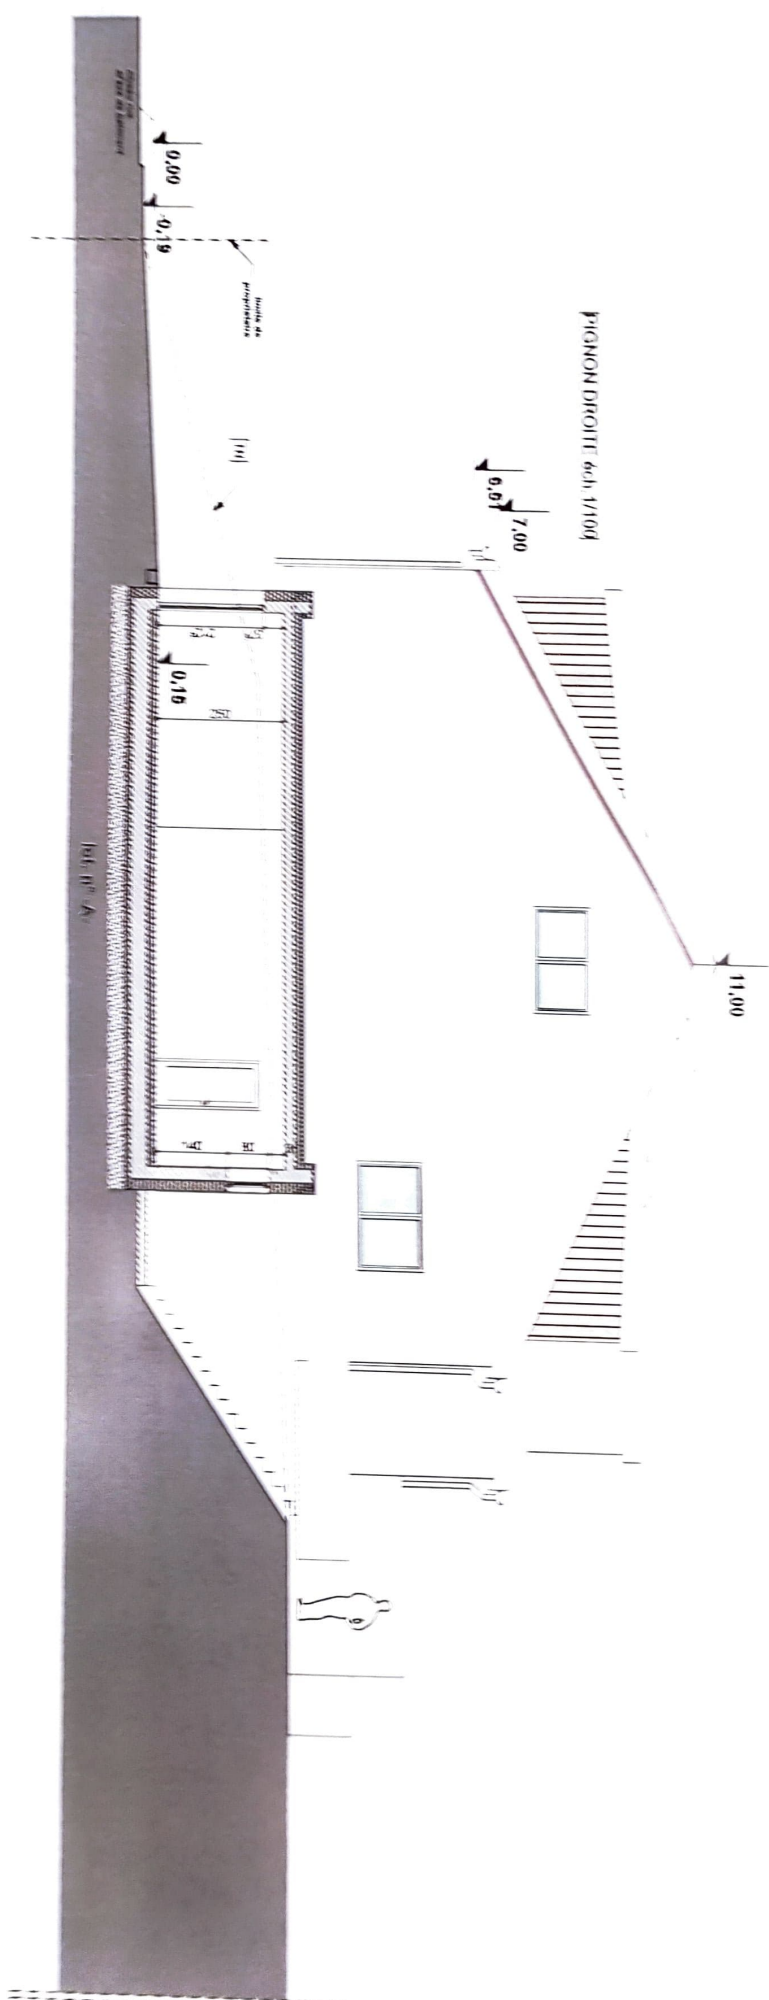

23a, rue de Schwiedelbrouch, L-8806 Rambrouch

COUPE éch.1/100

